




**LOT COVERAGE EXAMPLE (PERCENTAGE OF LOT OCCUPIED)**

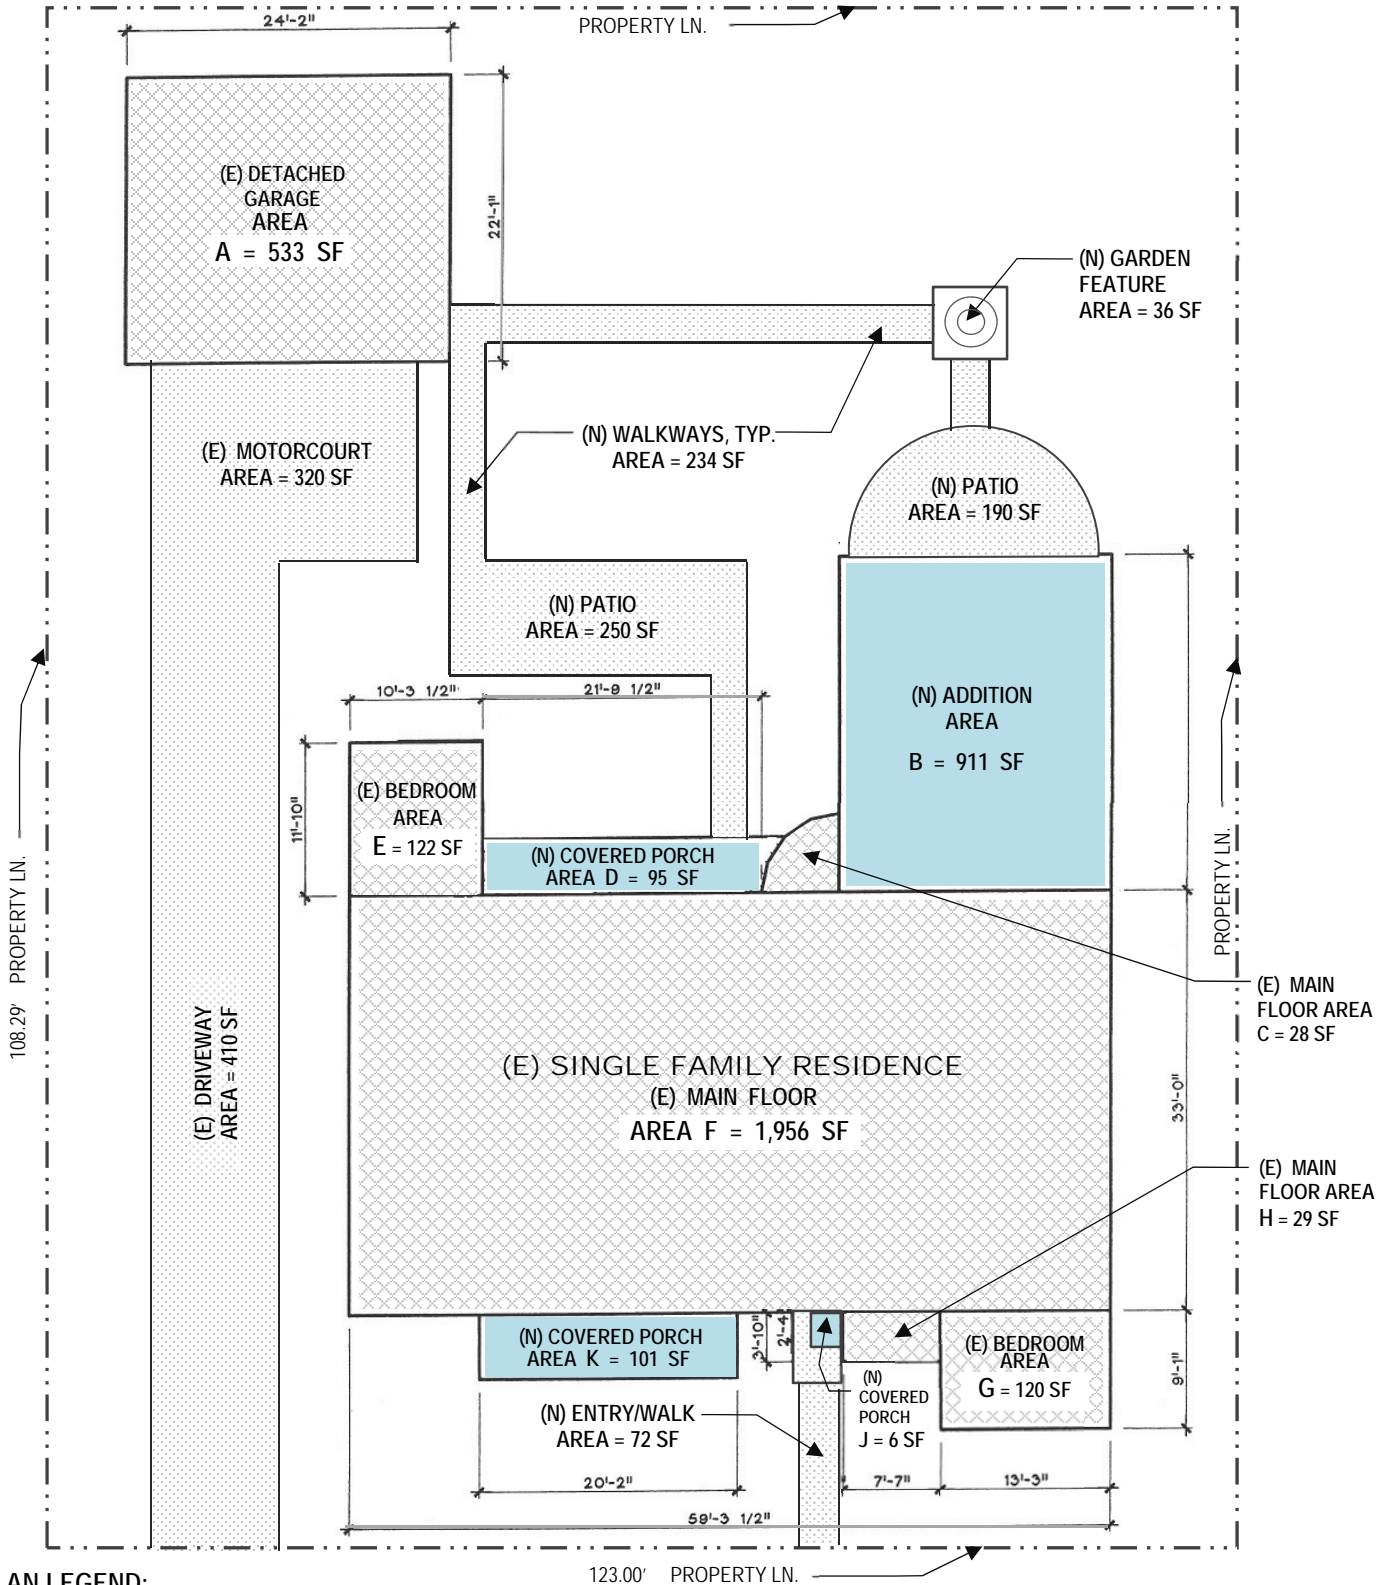

**PLAN LEGEND:**

- EXISTING AREAS
- PROPOSED AREAS
- (E)** EXISTING AREAS
- (N)** NEW AREAS



**PLOT PLAN**  
LOT COVERAGE AREA BREAKDOWN